



three inches = one foot
one and one half inches = one foot
one inch = one foot
three quarters inch = one foot
one half inch = one foot
one quarter inch = one foot
one eighth inch = one foot
one eighth inch = one foot

GENERAL NOTES

1. BASIS OF DESIGN IS STONHARD STONERES RTZ, OR PRIOR APPROVED EQUAL. SEE SPECIFICATIONS. .
2. GENERAL DETAILS ARE INCLUDED HEREIN FOR INFORMATIONAL PURPOSES ONLY. FLOORING SHALL BE FURNISHED AND INSTALLED PER THE SPECIFICATIONS.


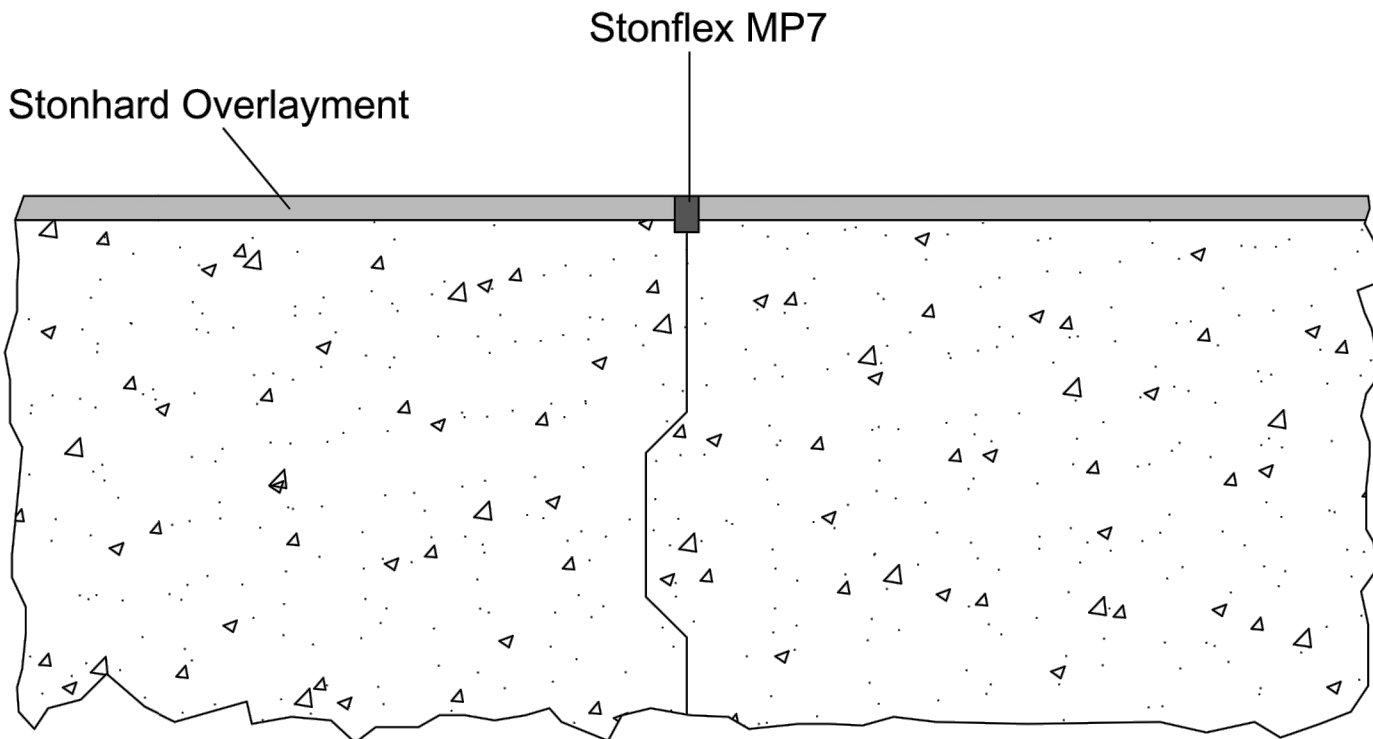


Architectural Detail			
Joint Isolation Detail			
Construction Joint Treatment			
STONHARD			
1000 East Park Avenue			
Maple Shade	Date:	Drawing no.:	New Jersey 08052
Scale: NTS	06/30/2011	MISC.002	Drawn by: KMB

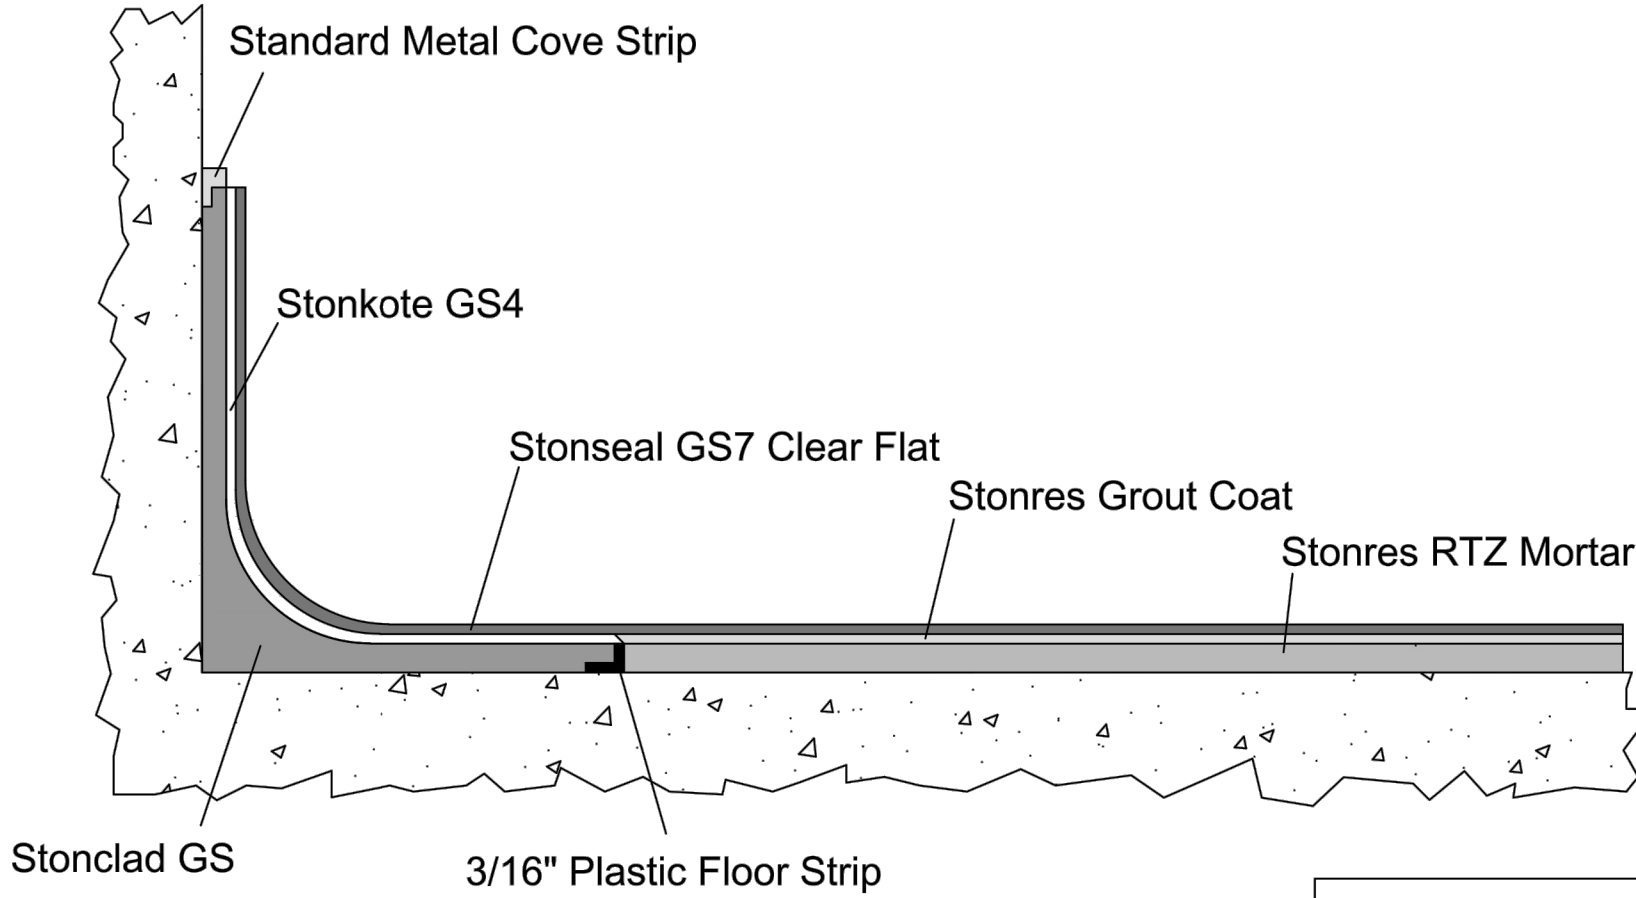


Architectural Detail			
RTZ Standard Cove Detail			
Sanded and Coated			
STONHARD			
1000 East Park Avenue			
Maple Shade	Date:	Drawing no.:	New Jersey 08052
Scale: NTS	06/21/2011	CS.005	Drawn by: KMB

Note:
-Coating thicknesses exaggerated for illustration purposes.

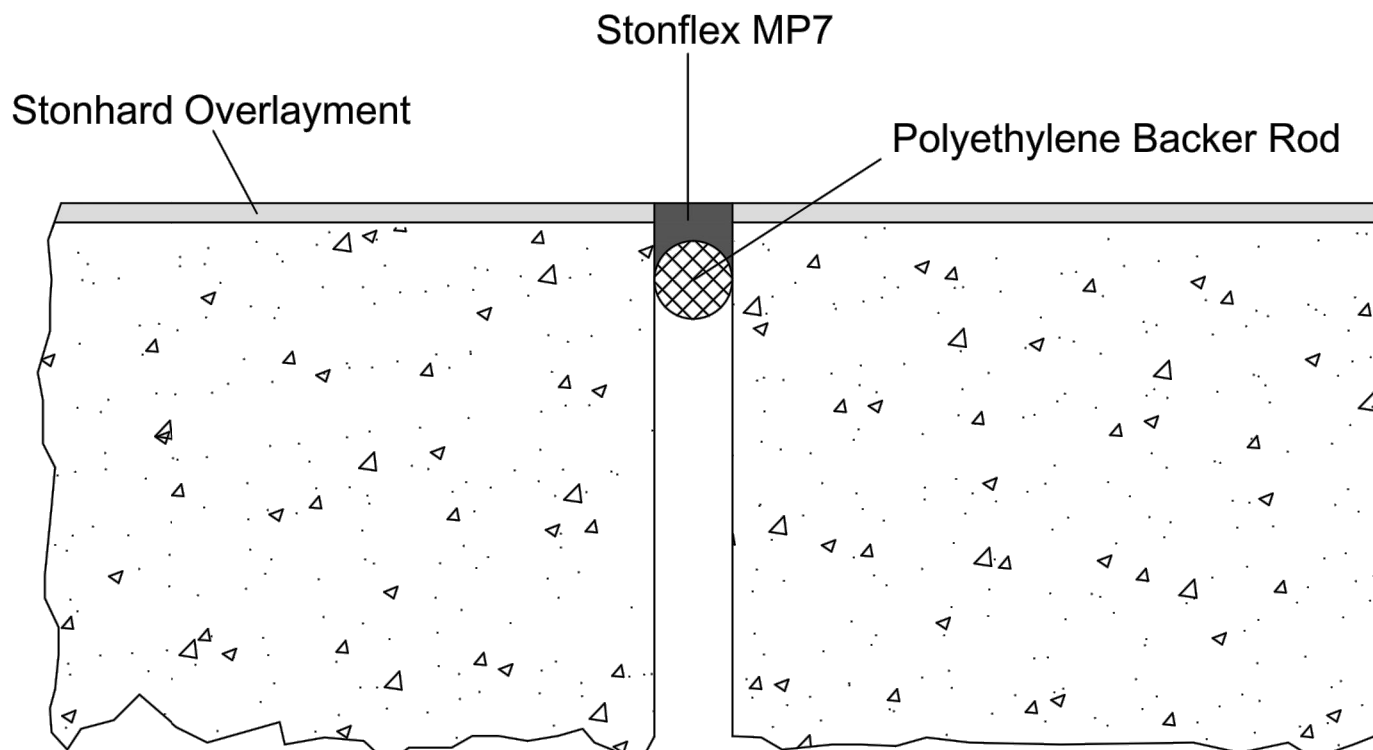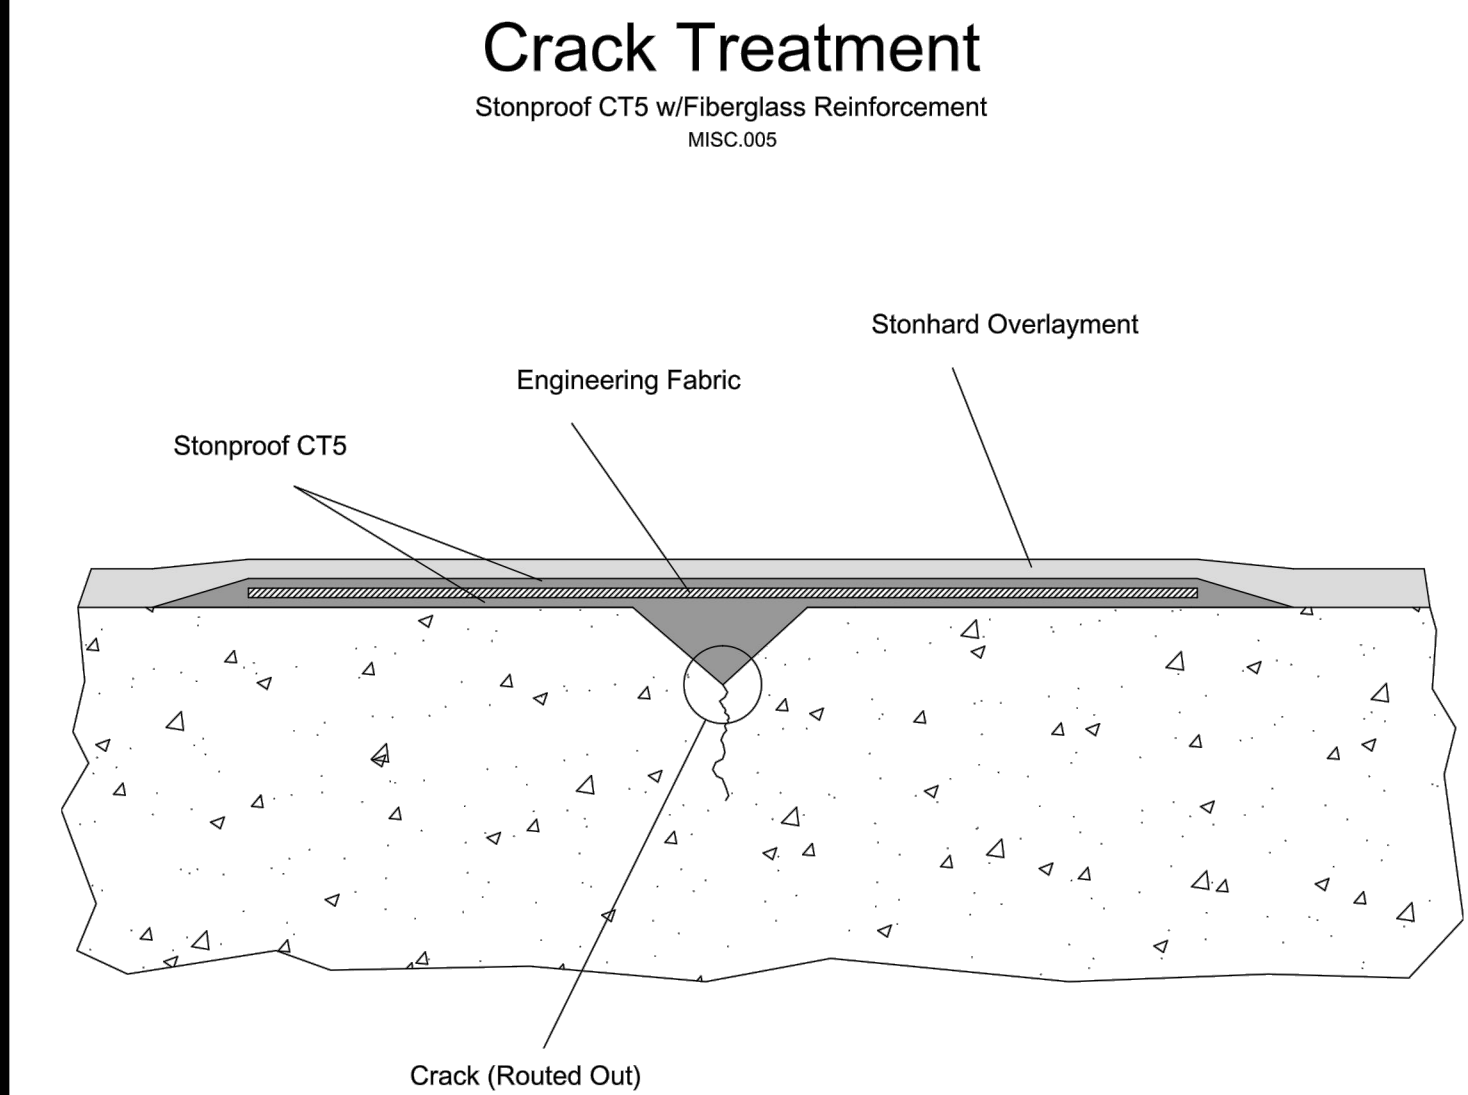

Architectural Detail			
Joint Isolation Detail			
Expansion/Isolation Joint Treatment			
STONHARD			
1000 East Park Avenue			
Maple Shade	Date:	Drawing no.:	New Jersey 08052
Scale: NTS	06/30/2011	MISC.006	Drawn by: KMB

Note:
D=W/2, Where D is the depth of the joint after backer rod placement and W is the joint width

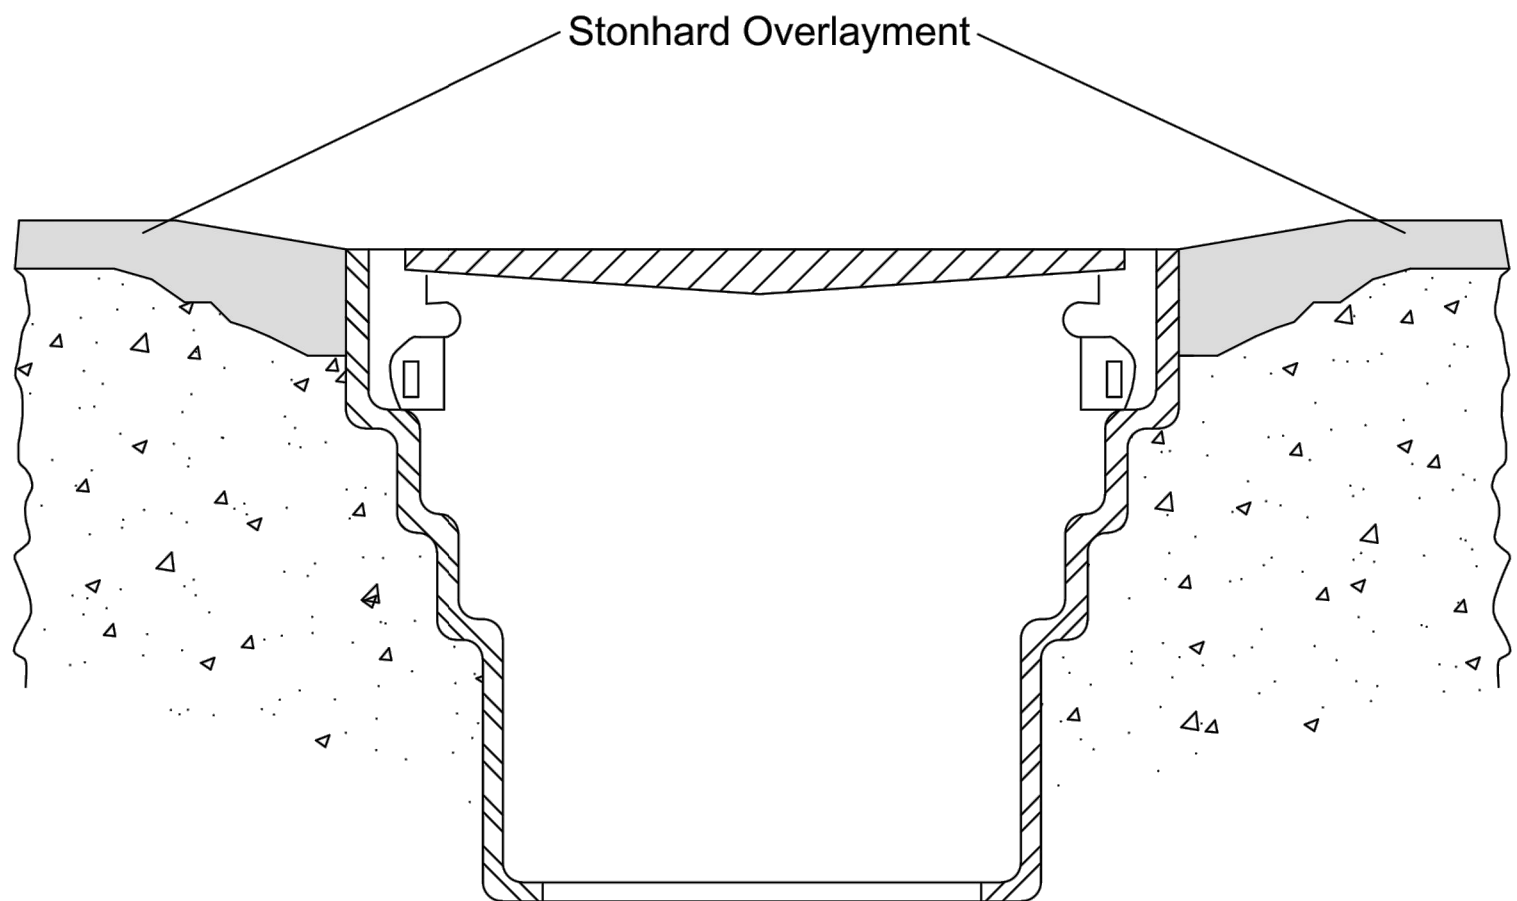


Architectural Detail			
Drain Detail			
Area Drain without Membrane			
STONHARD			
1000 East Park Avenue			
Maple Shade	Date:	Drawing no.:	New Jersey 08052
Scale: NTS	06/21/2011	DRN.003	Drawn by: KMB

1 STANDARD FLOORING DETAILS
N.T.S.

Revisions:		
Bid Documents	1-14-14	
100% Review Documents	12-16-13	

CONSULTANTS:

ARCHITECT/ENGINEERS:

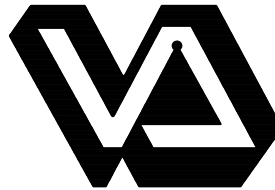

U.S. Dept. of Veterans Affairs
VA Medical Center Atlanta
1670 Clairmont Rd
Decatur, Georgia 30033

Office of Construction and
Facilities Management
(404) 321-6100



U.S. Dept. of Veterans Affairs
VA Medical Center Atlanta
1670 Clairmont Rd
Decatur, Georgia 30033

Drawing Title
Flooring Details

Approved Project Director

Project Title:
Surgery Suite
Flooring Replacement

Location: Second Floor, Bldg. C
Date: 1 / 14 / 14
Checked: HB
Drawn: CMC

Project Number:
508-14-930
Building Number:

Drawing Number:
AS501